
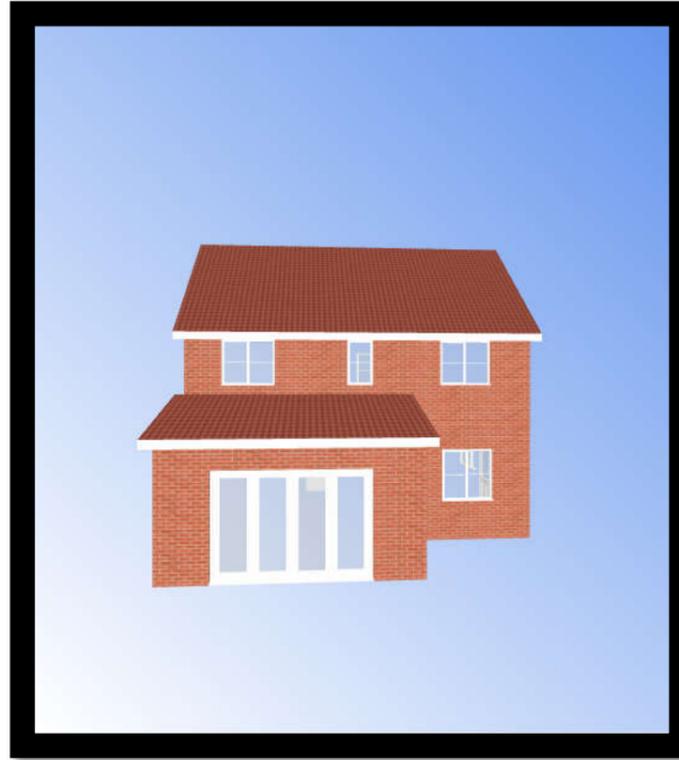


3D Visualisations

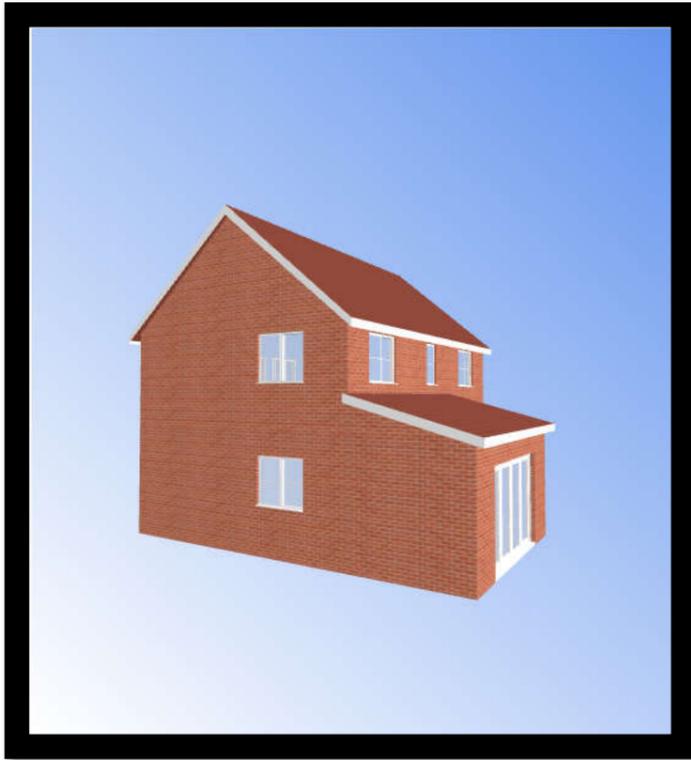


ABC
Architects

4 Mill Lane Mews, Bath, BA1 7HR
abc.architects@outlook.com
01234 567890

Page Size: A3
Scale: Not to scale
Date: February 2018

Proposed Rear Extension, 6 Pennine Lane,
Bath, BA3 7JU
3D Visualisations

Concrete ground bearing slab on
120mm insulation

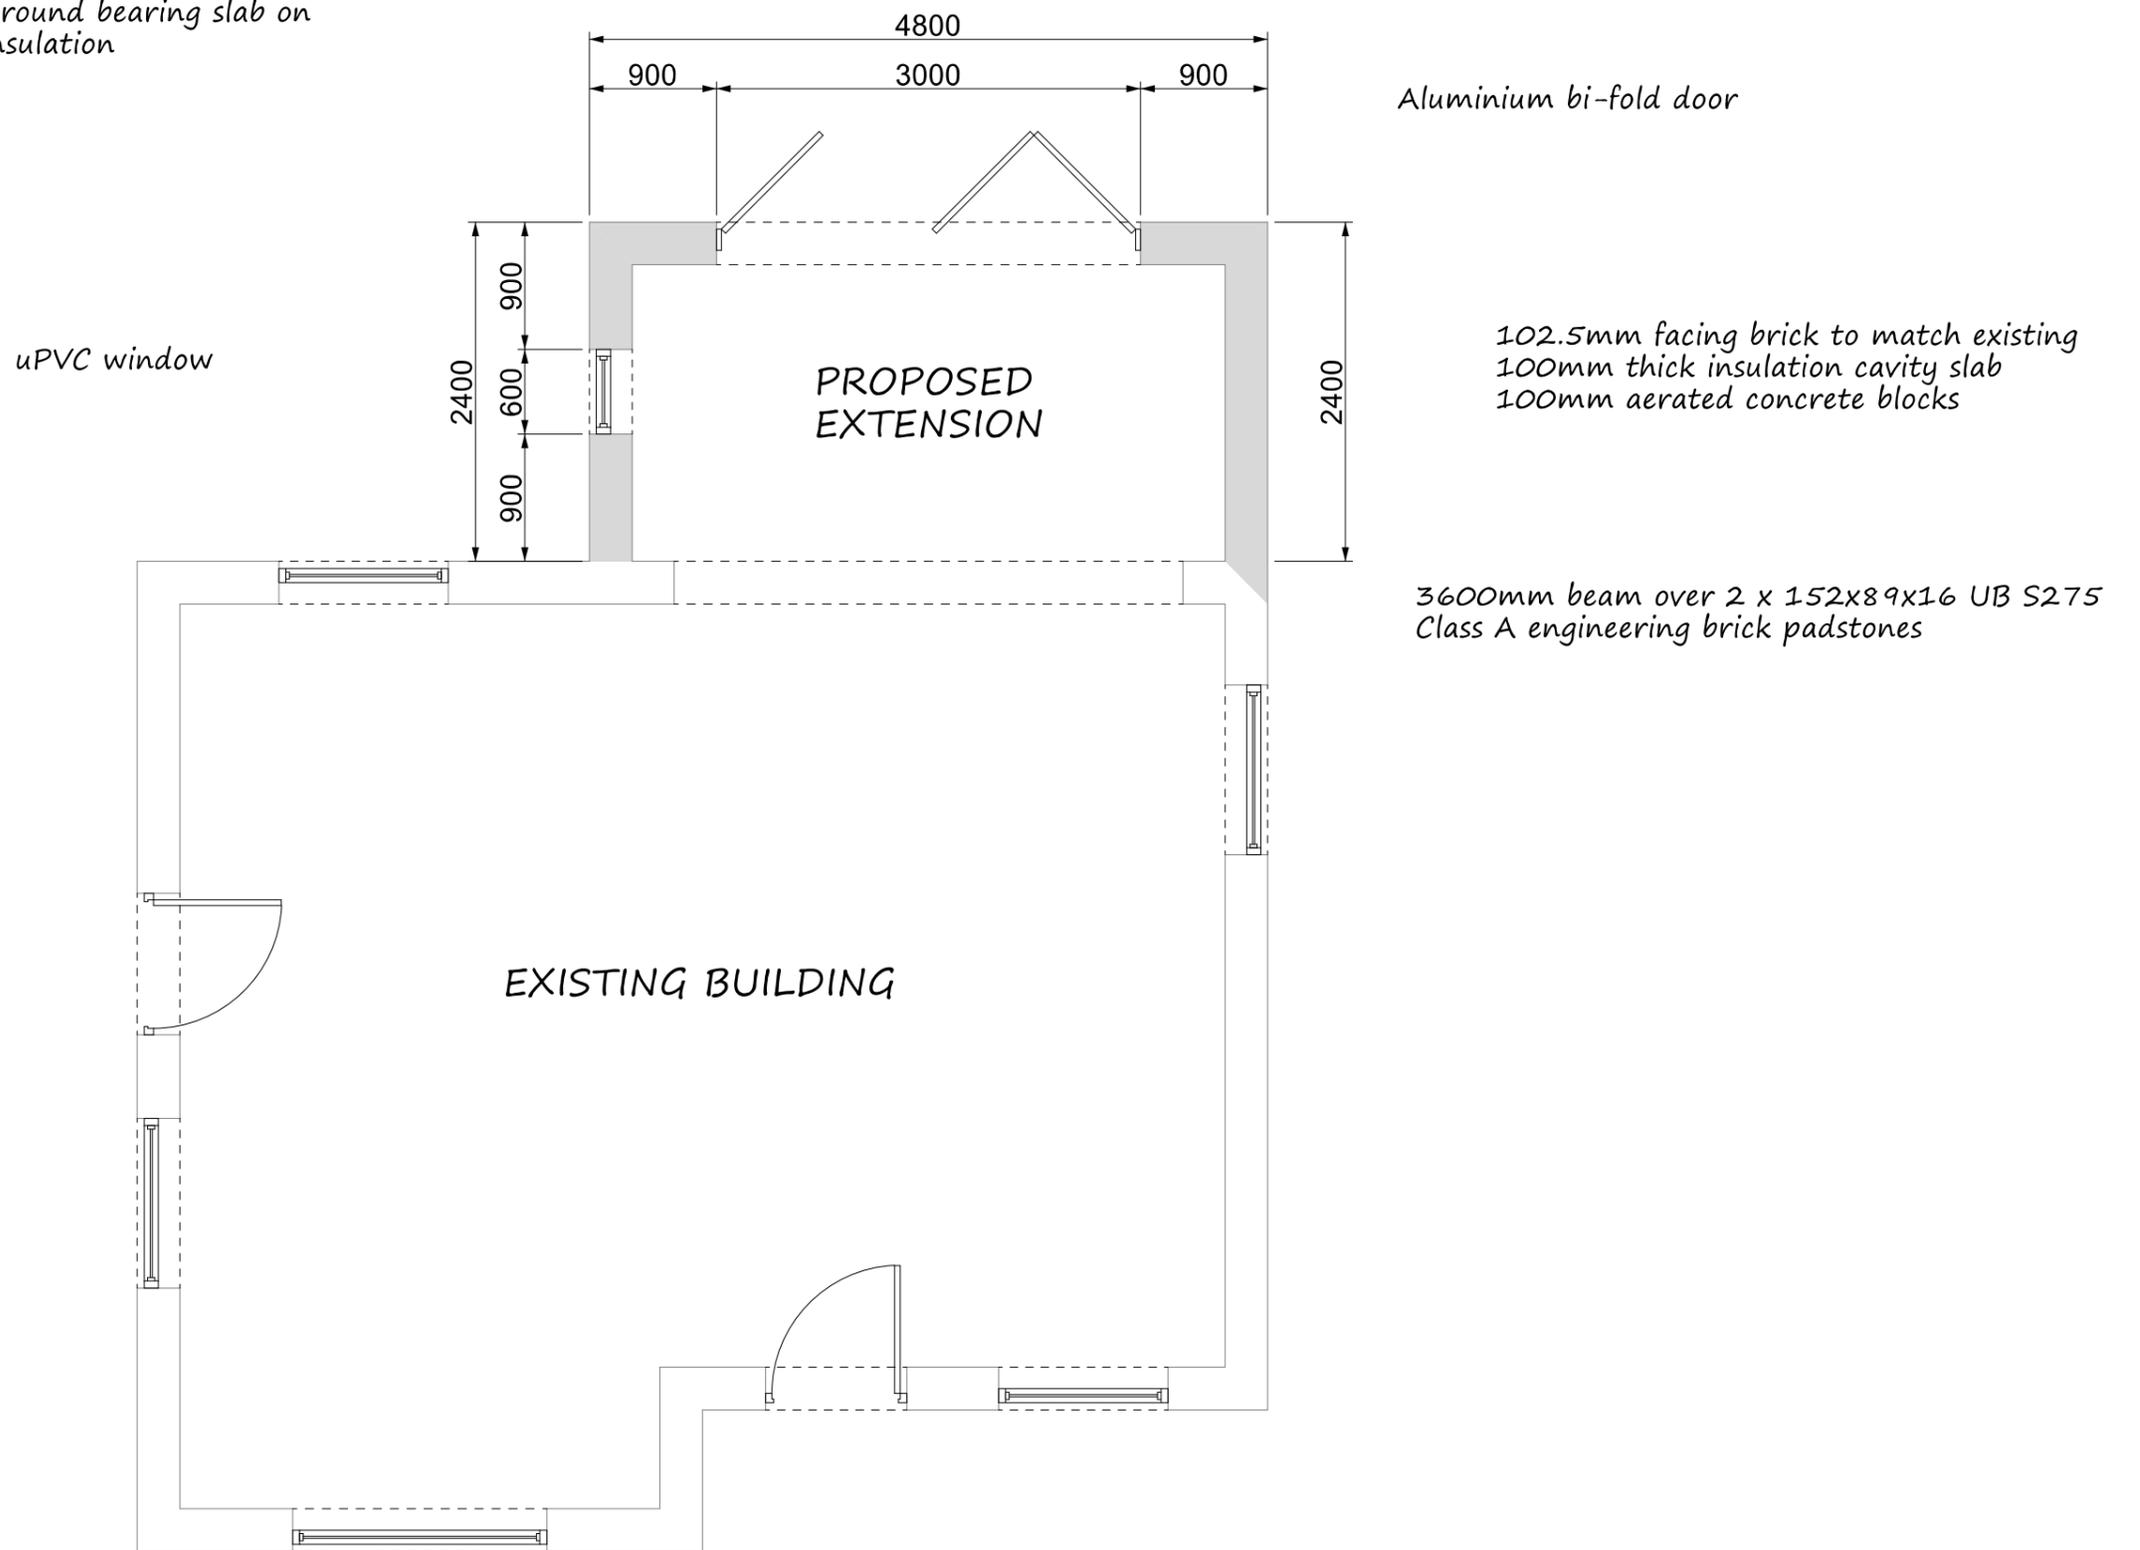

ABC
Architects

4 Mill Lane Mews, Bath, BA1 7HR
abc.architects@outlook.com
01234 567890

Page Size: A3
Scale: 1:50
Date: February 2018

Proposed Rear Extension, 6 Pennine Lane,
Bath, BA3 7JU
3D Visualisations